


○ DRILL HOLES

○ DRILL HOLES

○ DRILL HOLES

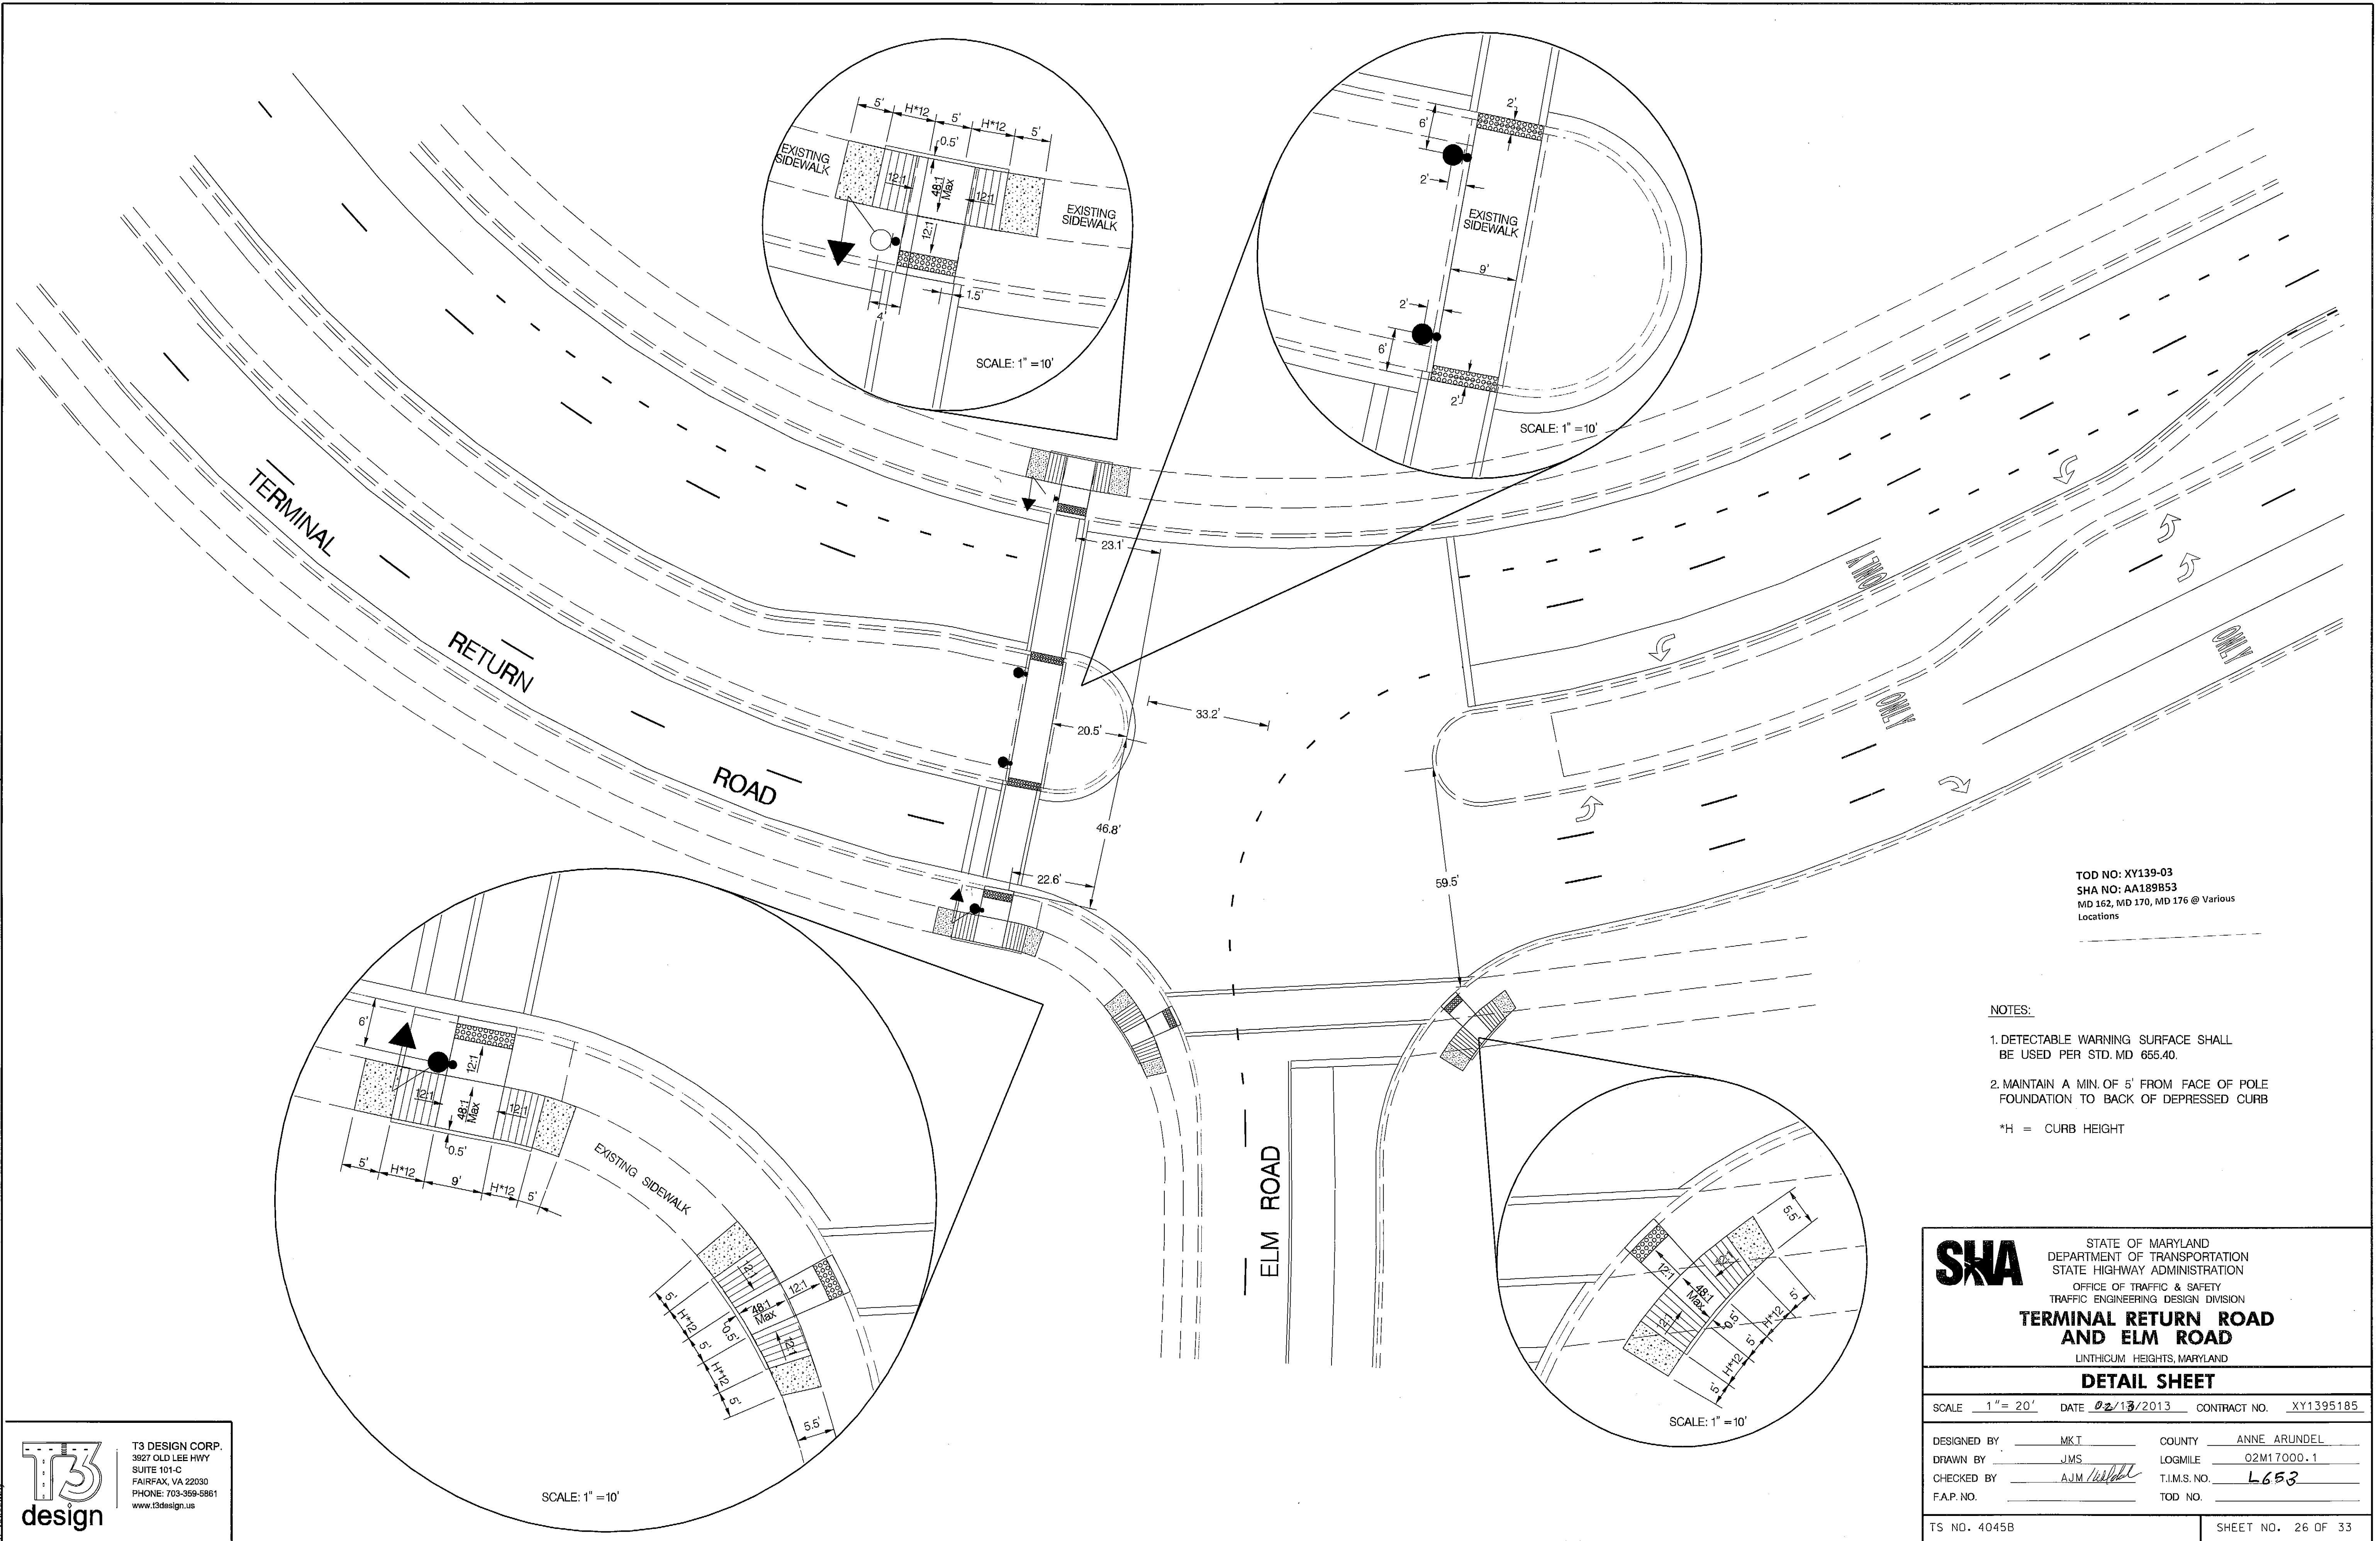

TOD NO: XY139-03
SHA NO: AA189B53
MD 162, MD 170, MD 176 @ Various
Locations

NOTES:

1. DETECTABLE WARNING SURFACE SHALL BE USED PER STD. MD 655.40.
2. MAINTAIN A MIN. OF 5' FROM FACE OF POLE FOUNDATION TO BACK OF DEPRESSED CURB

*H = CURB HEIGHT



STATE OF MARYLAND
DEPARTMENT OF TRANSPORTATION
STATE HIGHWAY ADMINISTRATION

OFFICE OF TRAFFIC & SAFETY
TRAFFIC ENGINEERING DESIGN DIVISION

**TERMINAL RETURN ROAD
AND ELM ROAD**

LINTHICUM HEIGHTS, MARYLAND

DETAIL SHEET

SCALE 1" = 20' DATE 02/13/2013 CONTRACT NO. XY1395185

DESIGNED BY MKT COUNTY ANNE ARUNDEL

DRAWN BY JMS LOGMILE 02M17000.1

CHECKED BY AJM T.I.M.S. NO. L653

F.A.P. NO. TOD NO.

TS NO. 40458

SHEET NO. 26 OF 33



T3 DESIGN CORP.
3927 OLD LEE HWY
SUITE 101-C
FAIRFAX, VA 22030
PHONE: 703-359-5861
www.t3design.us